



**GENEVA ROAD  
SHEET KEY  
DRAINAGE  
SHEET 3-62**

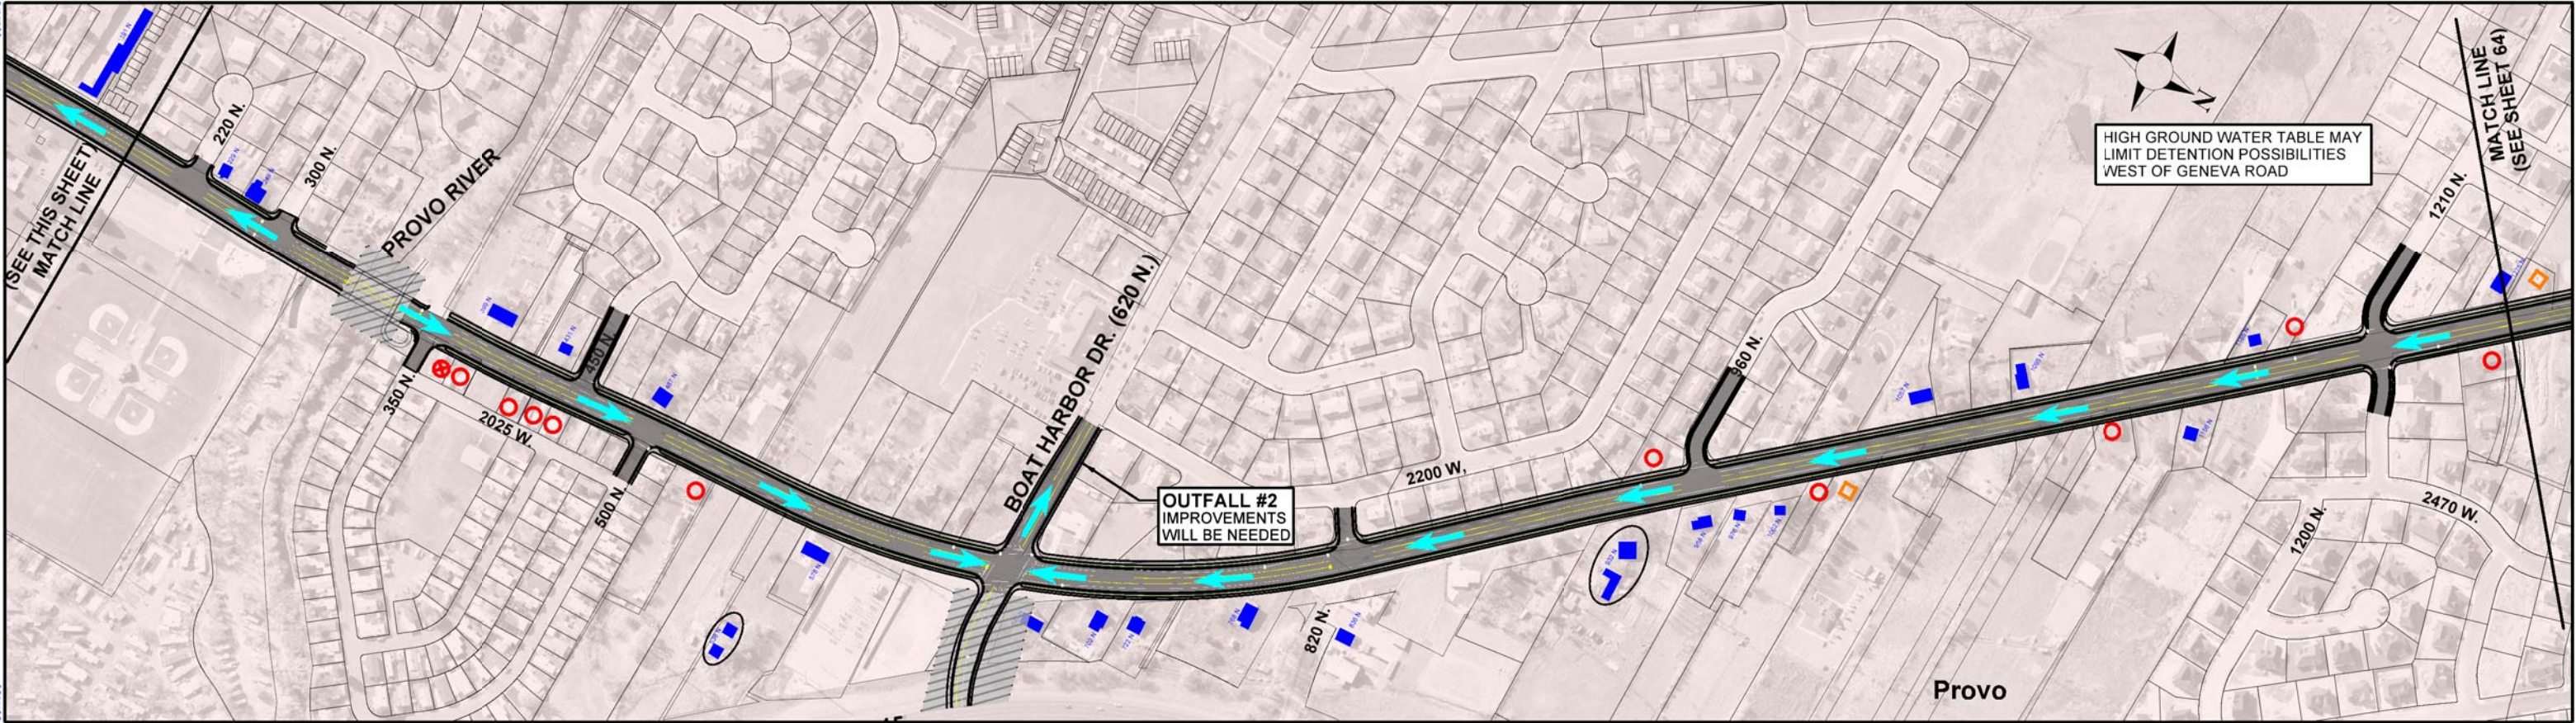

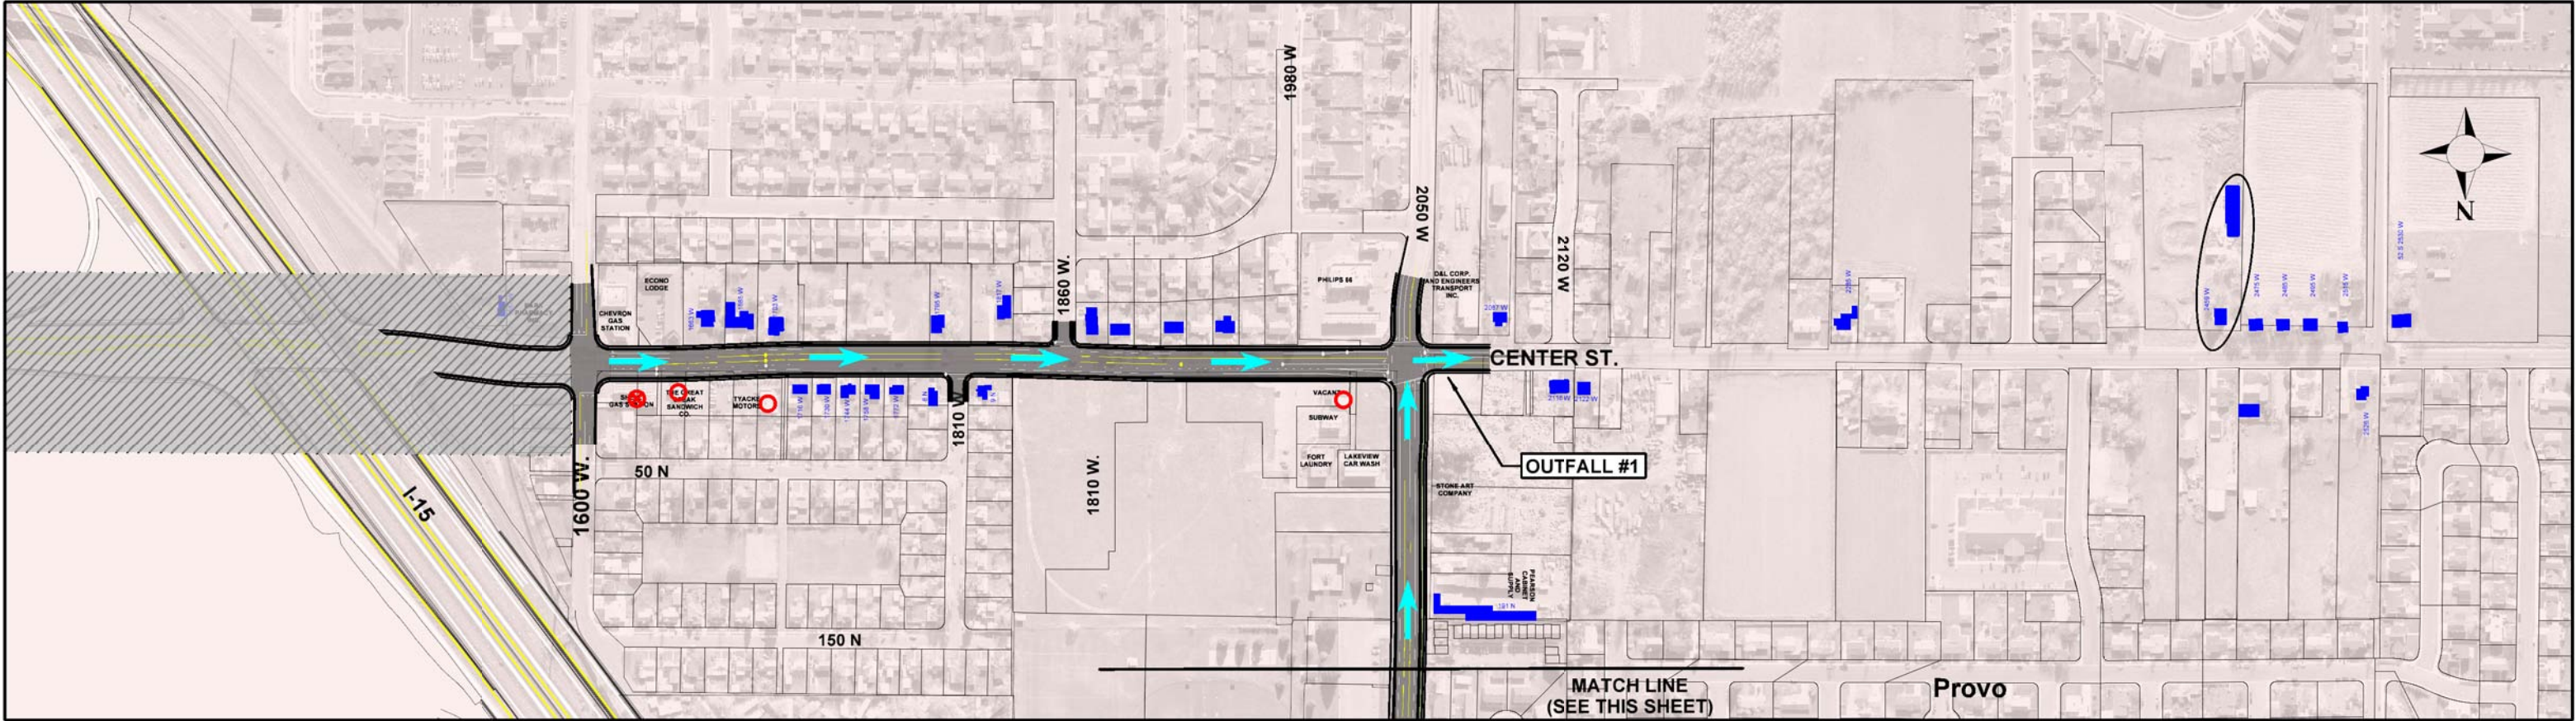

**LEGEND**

 HISTORIC STRUCTURE ELIGIBLE FOR THE NATIONAL REGISTER OF HISTORIC PLACES (NRHP)

 PARK

 DELINEATED WETLAND


 IMPROVEMENTS TO BE DONE BY OTHERS

**RELOCATIONS:**

 DIRECT IMPACT TO STRUCTURE



 POTENTIAL RELOCATION (ROADWAY < 15 FEET FROM STRUCTURE)

 POTENTIAL RELOCATION DUE TO REMOVAL OF ACCESS TO PROPERTY

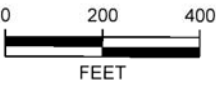


**GENEVA ROAD  
PREFERRED ALTERNATIVE  
DRAINAGE  
SHEET 3-63**



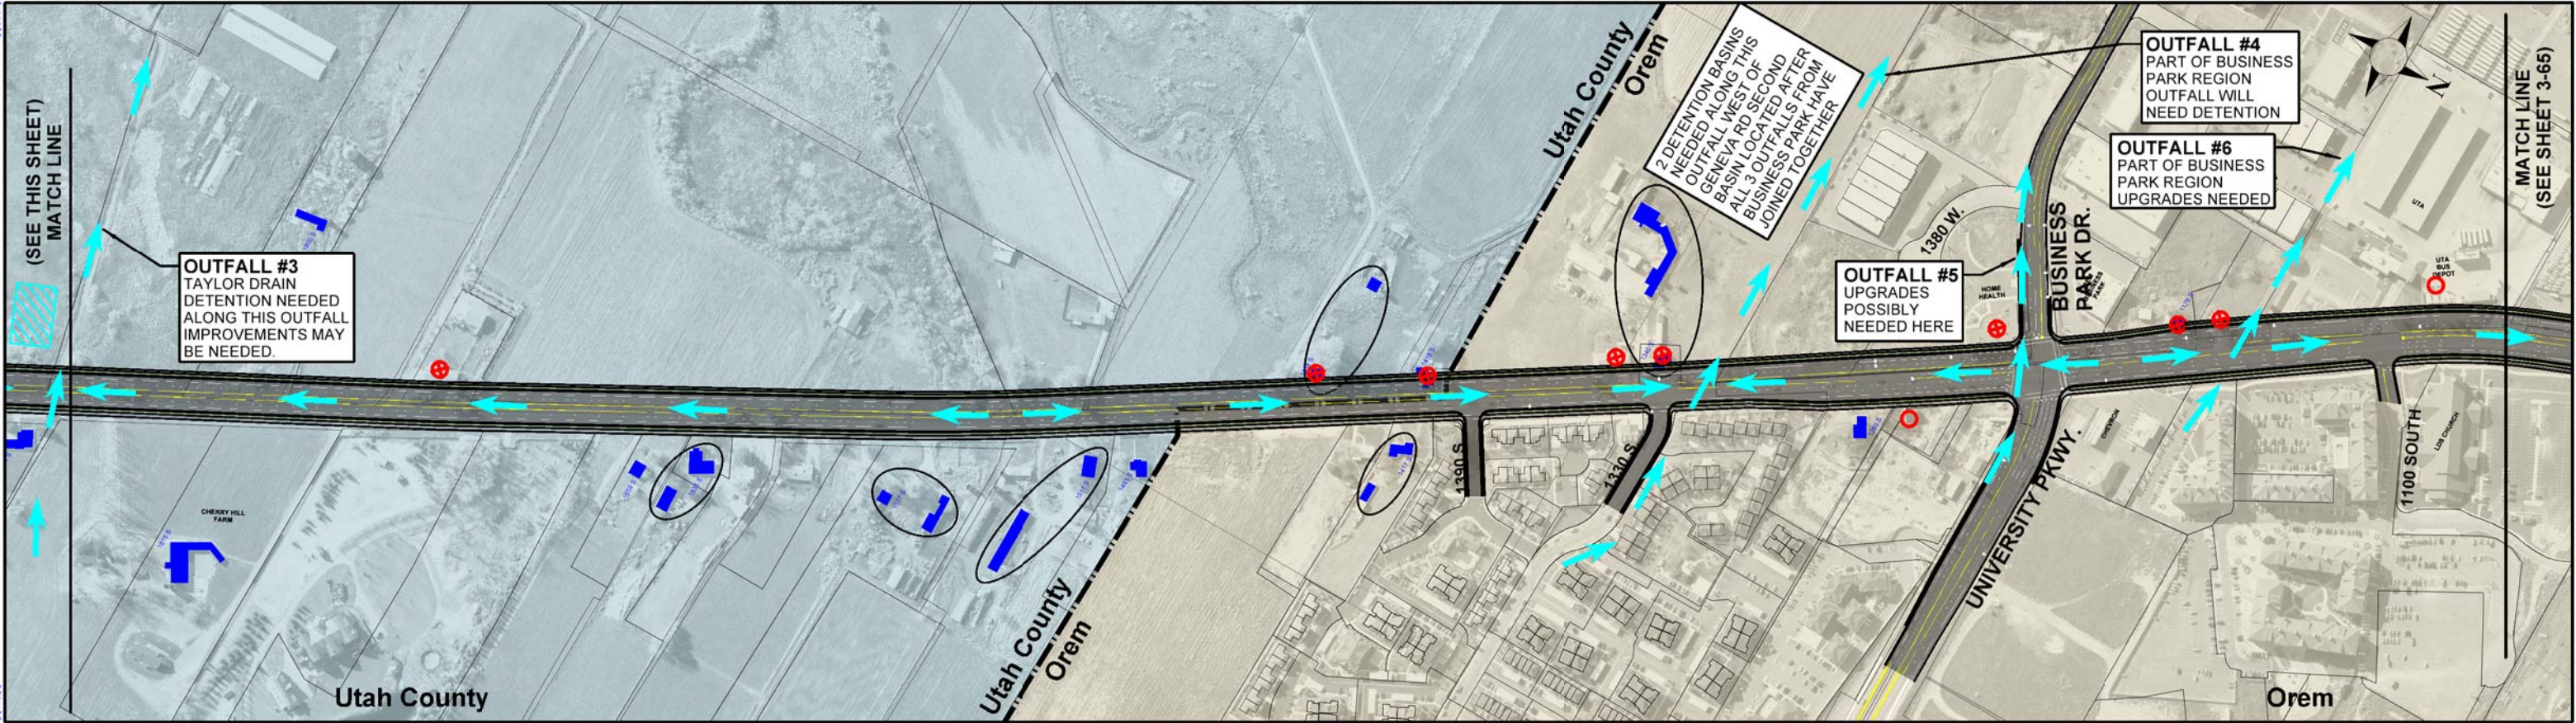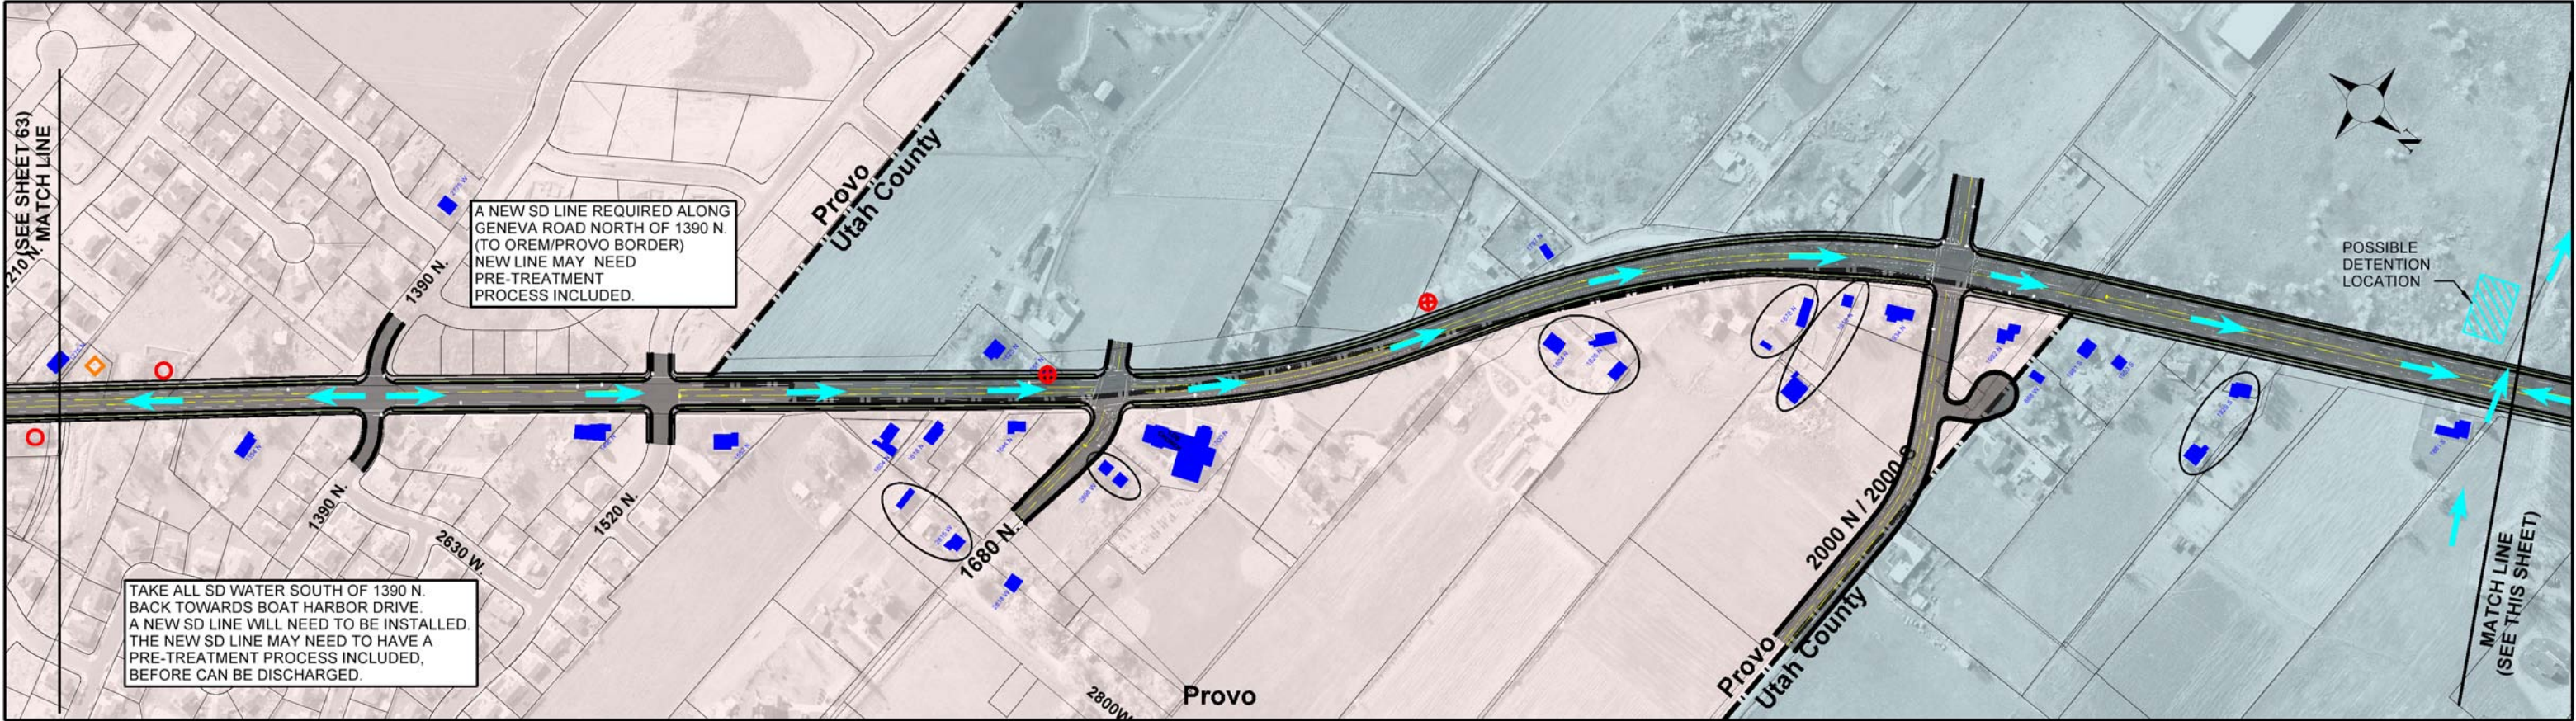



**LEGEND**

	HISTORIC STRUCTURE ELIGIBLE FOR THE NATIONAL REGISTER OF HISTORIC PLACES (NRHP)		RELOCATIONS: DIRECT IMPACT TO STRUCTURE
	PARK		POTENTIAL RELOCATION (ROADWAY < 15 FEET FROM STRUCTURE)
	DELINEATED WETLAND		POTENTIAL RELOCATION DUE TO REMOVAL OF ACCESS TO PROPERTY
	IMPROVEMENTS TO BE DONE BY OTHERS		

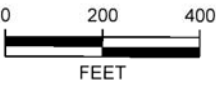


**GENEVA ROAD  
PREFERRED ALTERNATIVE  
DRAINAGE  
SHEET 3-64**



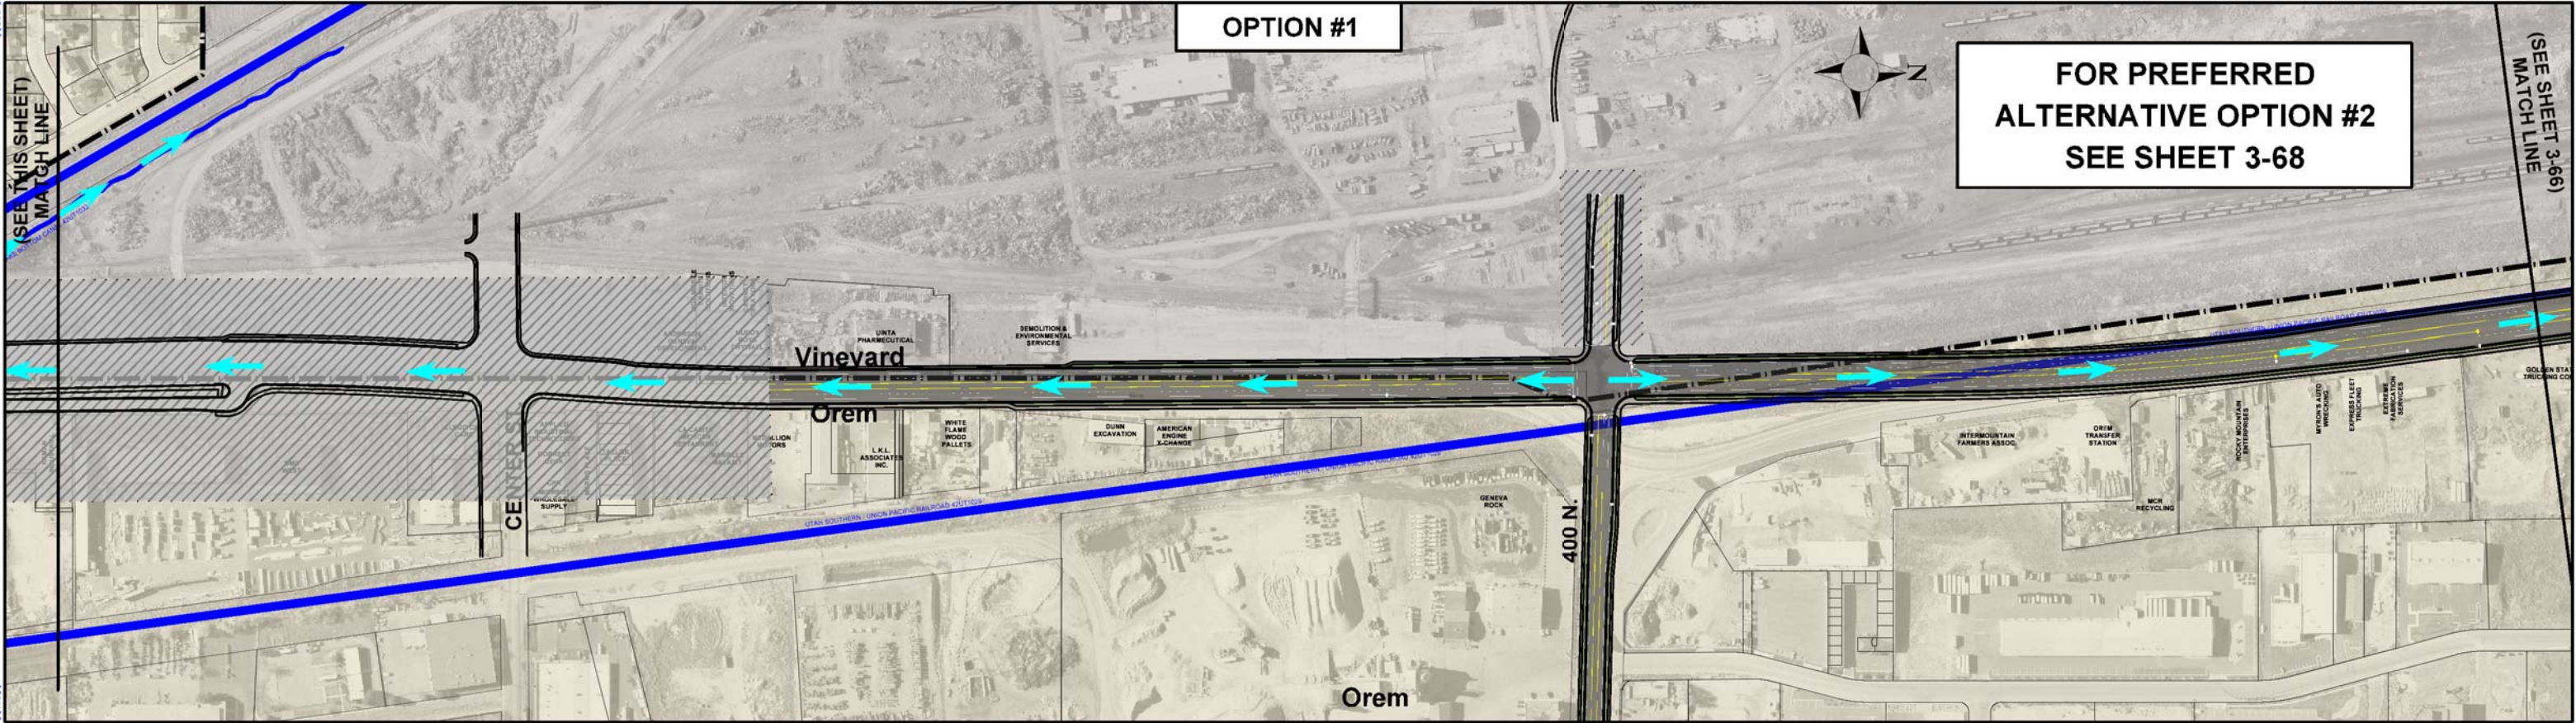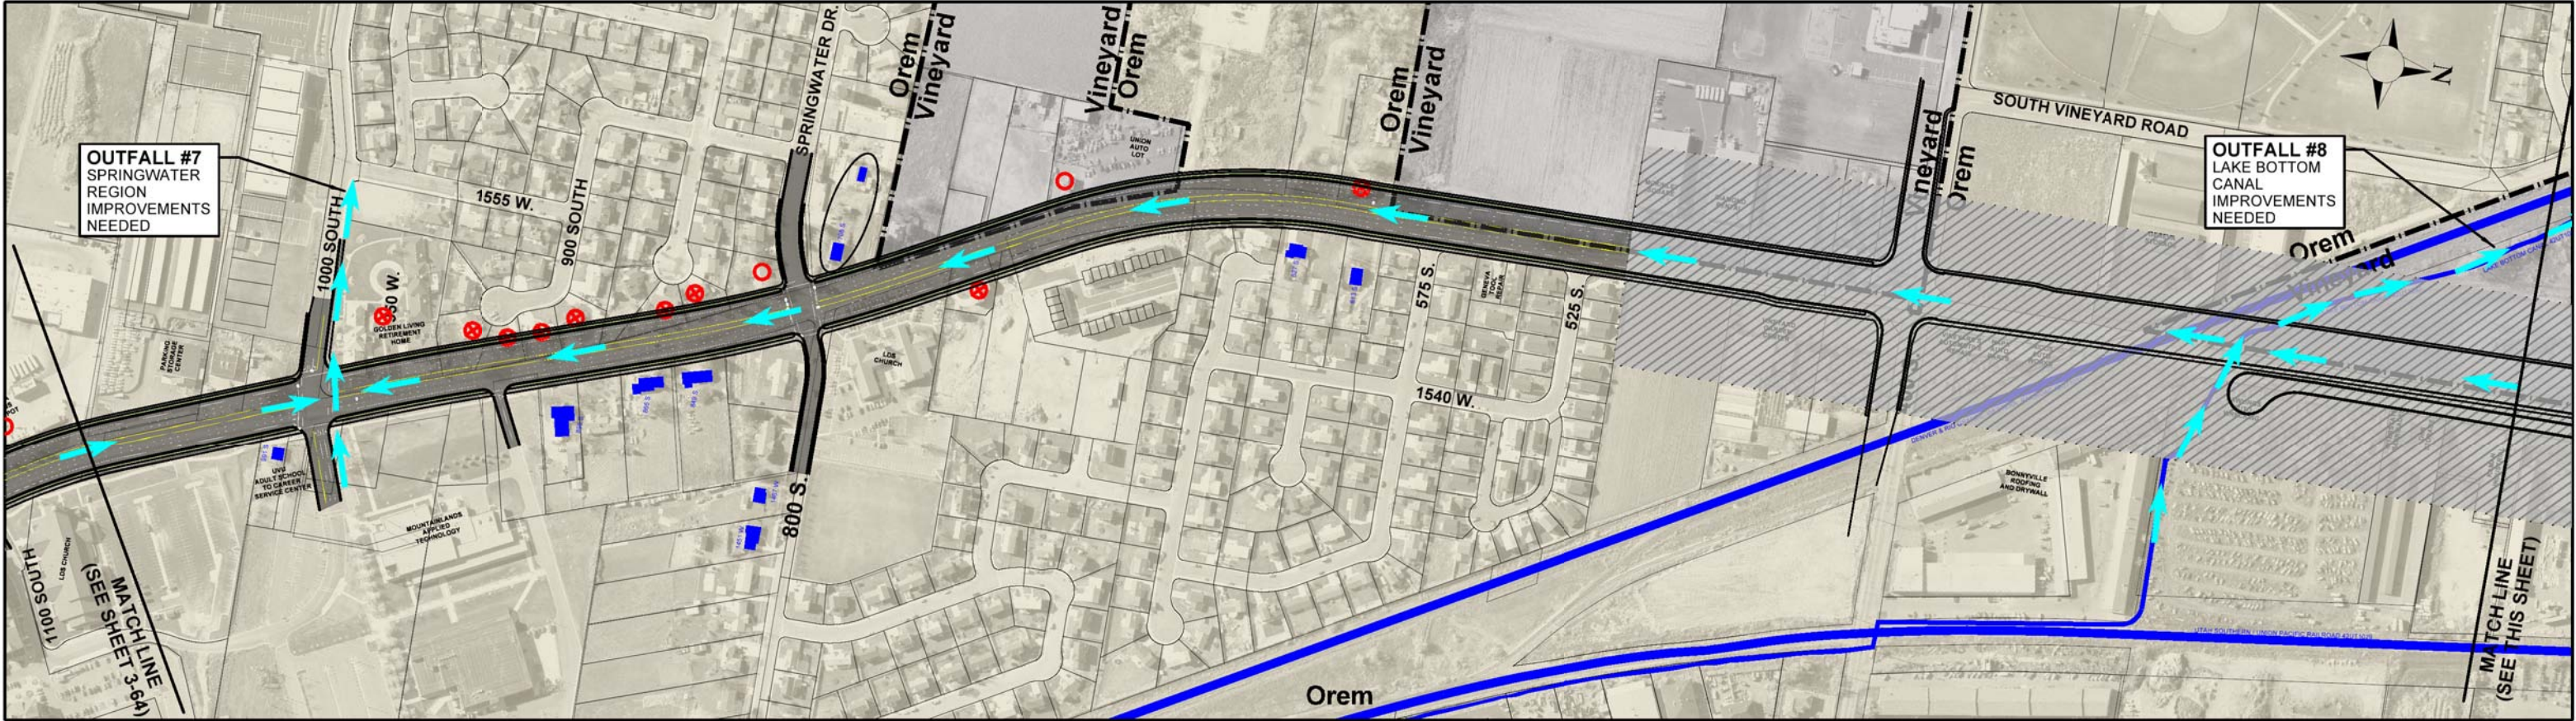



**LEGEND**

 HISTORIC STRUCTURE ELIGIBLE FOR THE NATIONAL REGISTER OF HISTORIC PLACES (NRHP)	 DELINEATED WETLAND	 DIRECT IMPACT TO STRUCTURE
 PARK	 IMPROVEMENTS TO BE DONE BY OTHERS	 POTENTIAL RELOCATION (ROADWAY < 15 FEET FROM STRUCTURE)
		 POTENTIAL RELOCATION DUE TO REMOVAL OF ACCESS TO PROPERTY

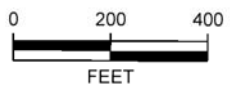


**GENEVA ROAD  
PREFERRED ALTERNATIVE  
DRAINAGE  
SHEET 3-65**



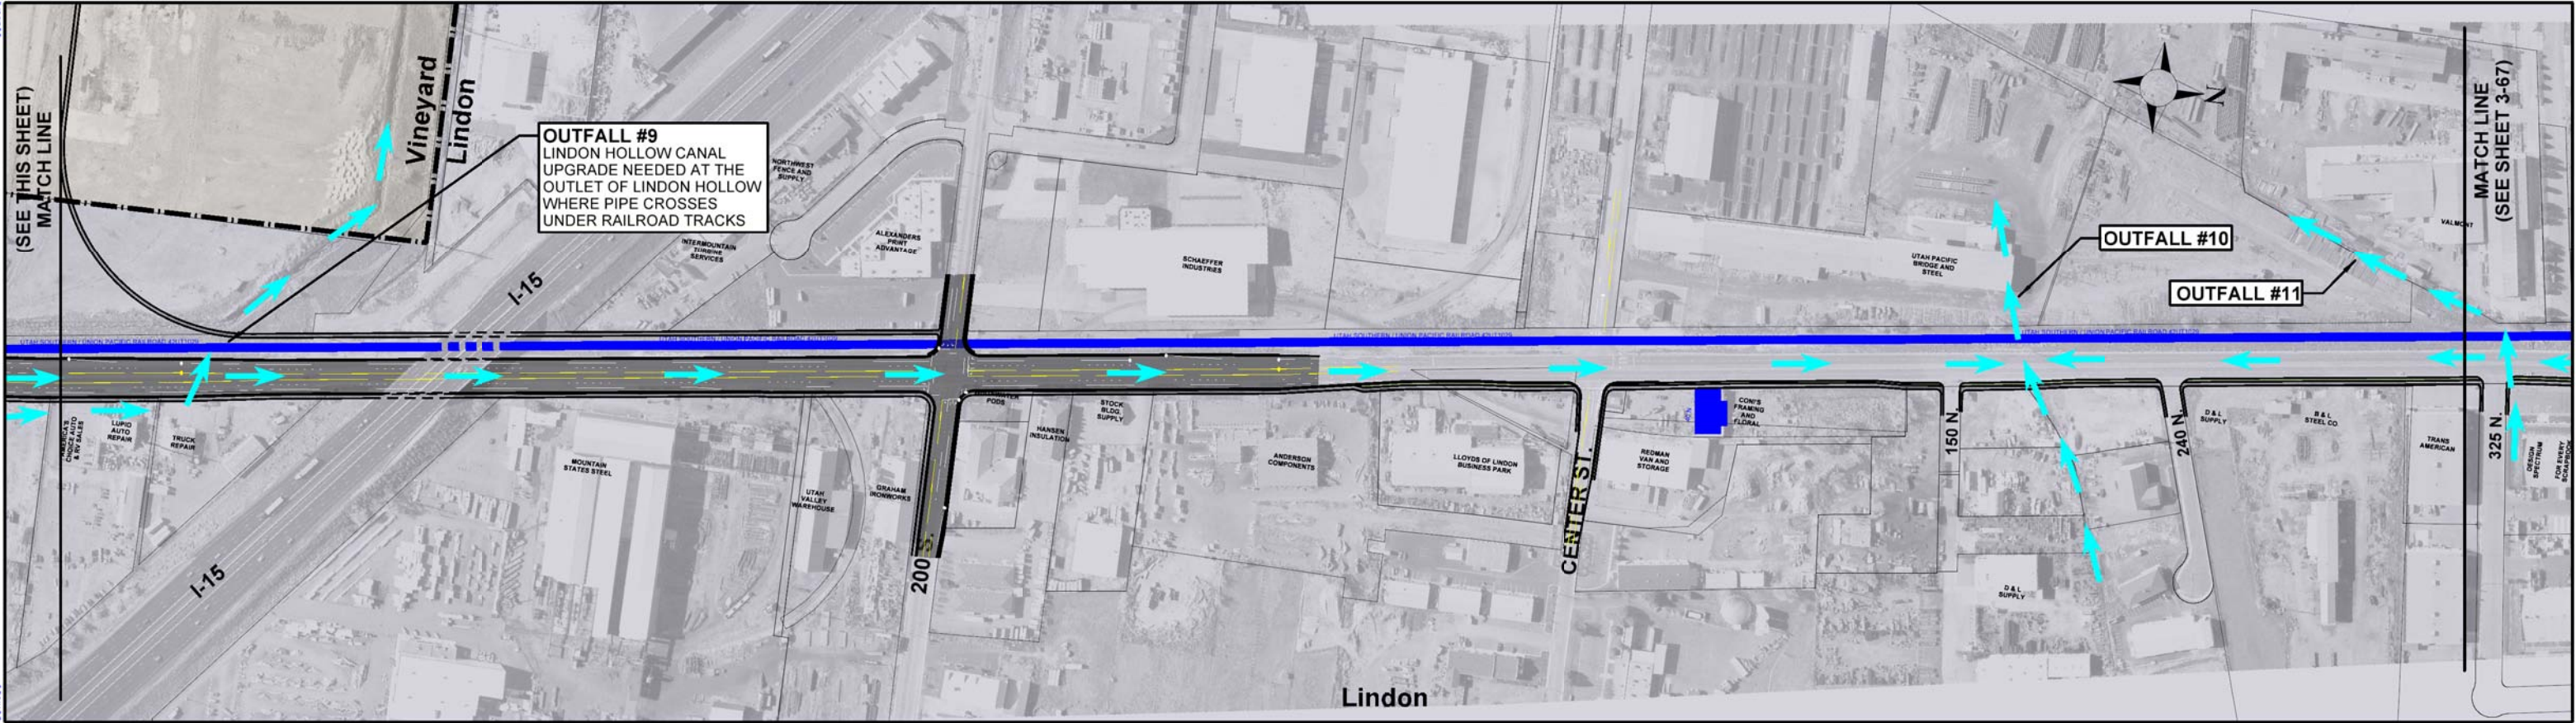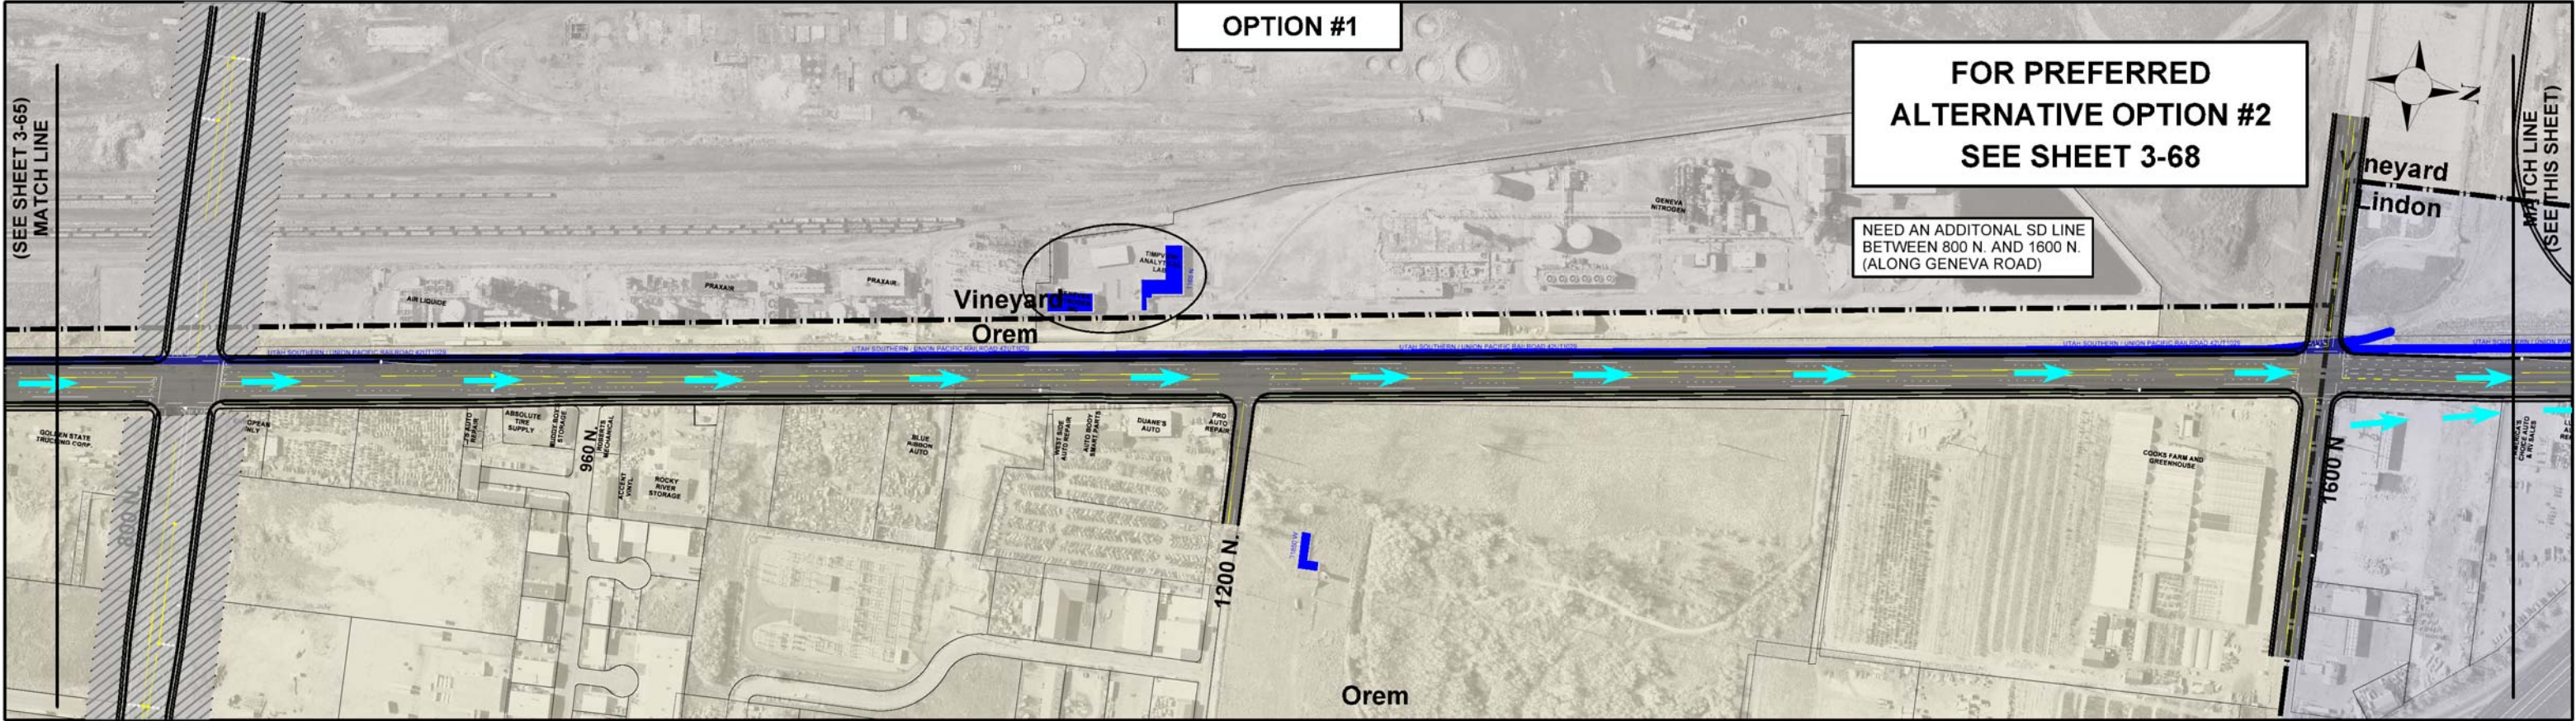


**LEGEND**

	HISTORIC STRUCTURE ELIGIBLE FOR THE NATIONAL REGISTER OF HISTORIC PLACES (NRHP)		DELINEATED WETLAND		DIRECT IMPACT TO STRUCTURE
	PARK		IMPROVEMENTS TO BE DONE BY OTHERS		POTENTIAL RELOCATION (ROADWAY < 15 FEET FROM STRUCTURE)
					POTENTIAL RELOCATION DUE TO REMOVAL OF ACCESS TO PROPERTY

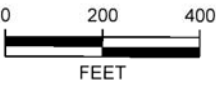

GENEVA ROAD  
PREFERRED ALTERNATIVE  
DRAINAGE  
SHEET 3-66



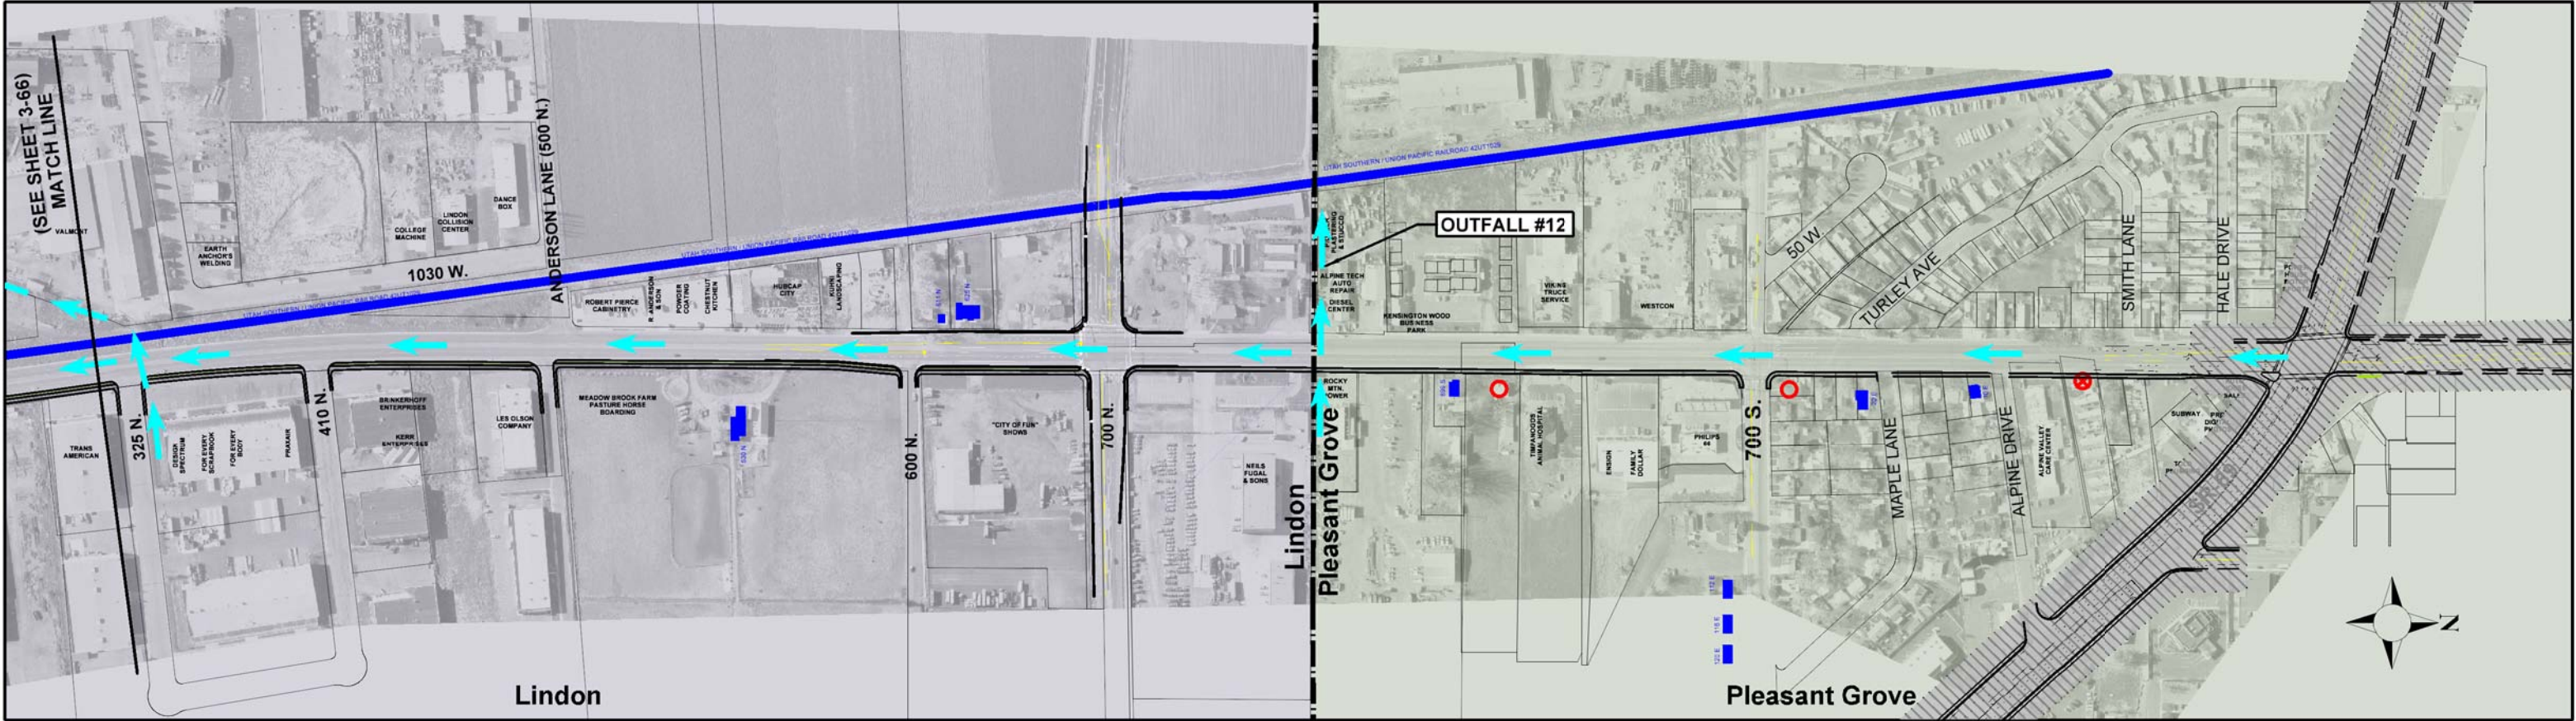

**LEGEND**

HISTORIC STRUCTURE ELIGIBLE FOR THE NATIONAL REGISTER OF HISTORIC PLACES (NRHP)

PARK

DELINEATED WETLAND


IMPROVEMENTS TO BE DONE BY OTHERS

**RELOCATIONS:**

DIRECT IMPACT TO STRUCTURE



POTENTIAL RELOCATION (ROADWAY < 15 FEET FROM STRUCTURE)

POTENTIAL RELOCATION DUE TO REMOVAL OF ACCESS TO PROPERTY

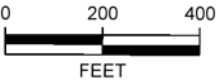


GENEVA ROAD  
PREFERRED ALTERNATIVE  
DRAINAGE  
SHEET 3-67



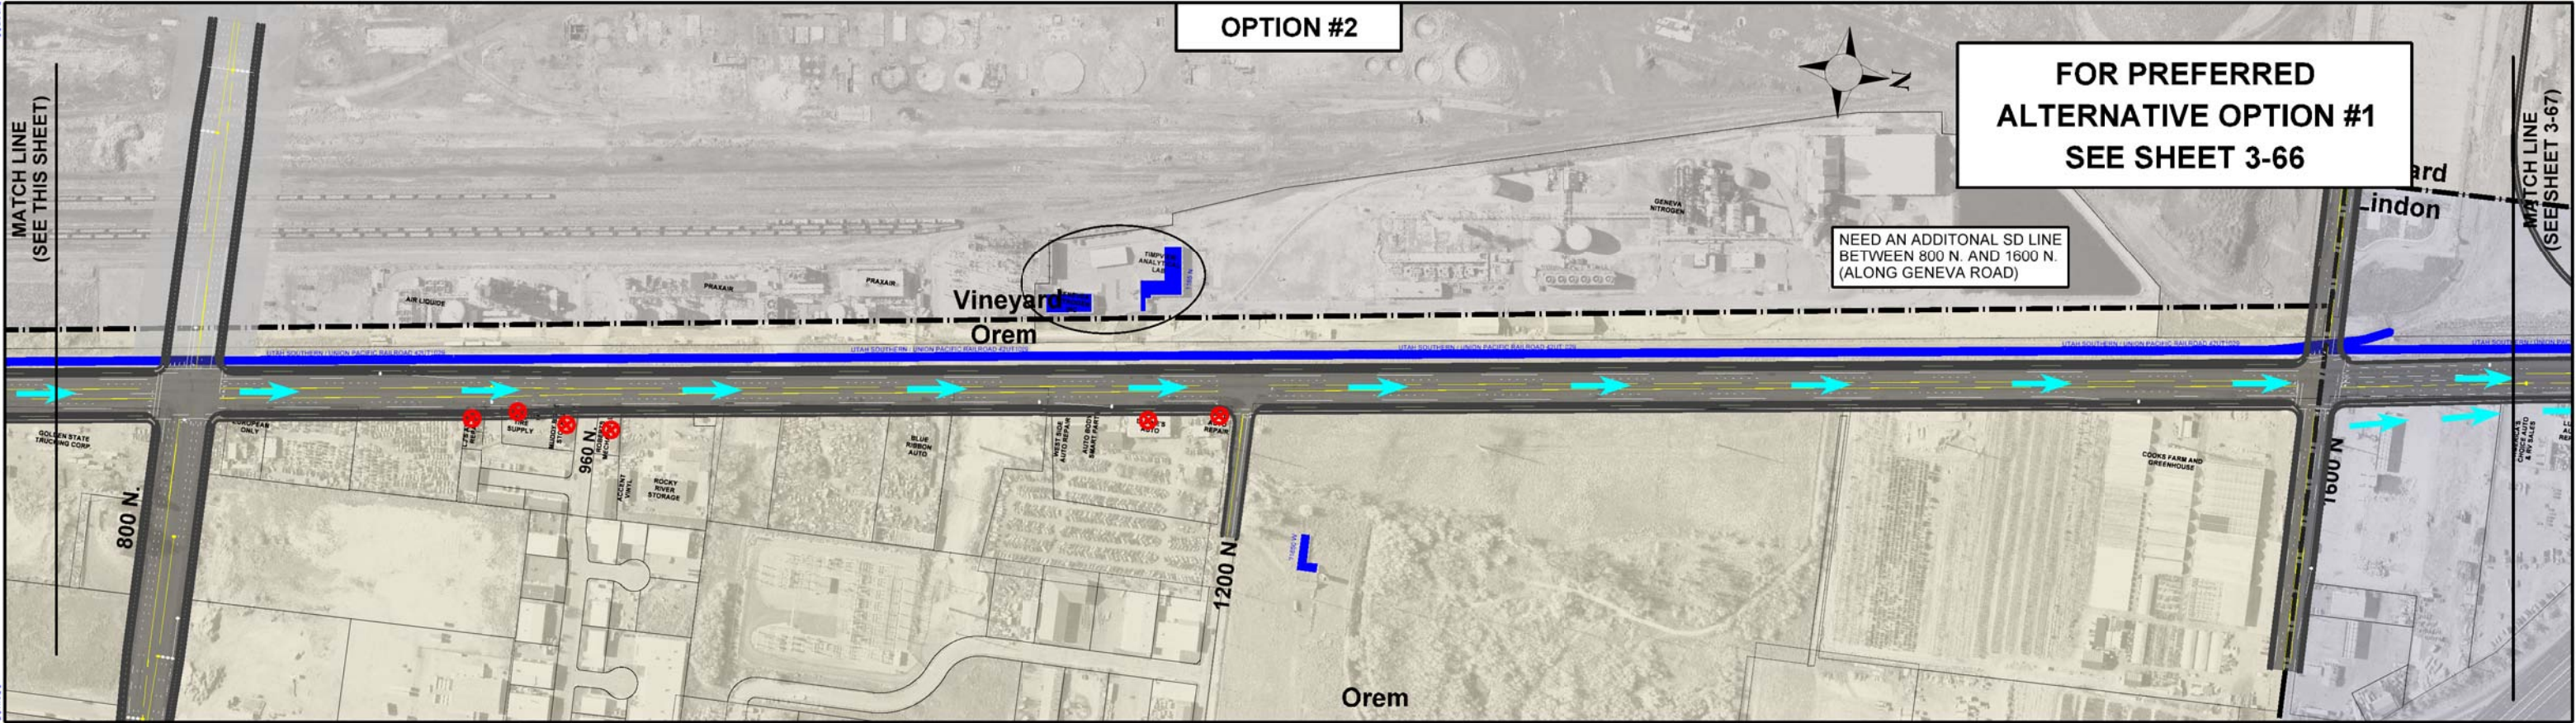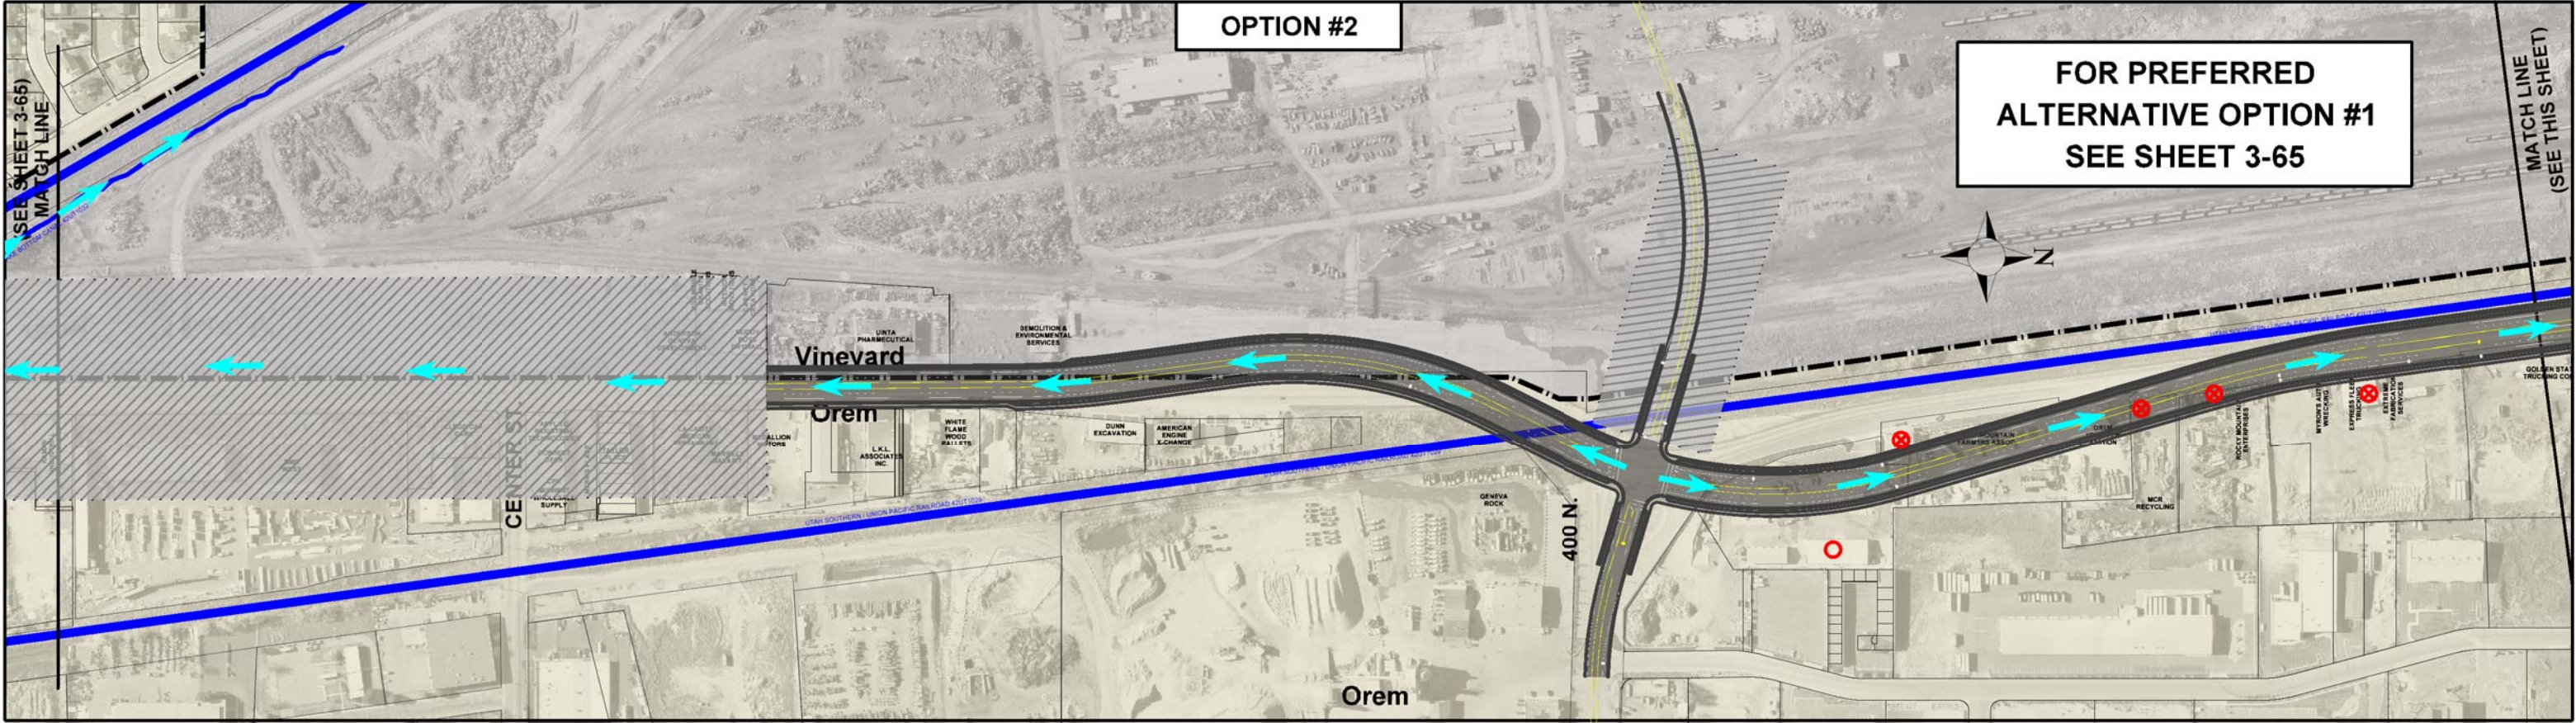

**LEGEND**

	HISTORIC STRUCTURE ELIGIBLE FOR THE NATIONAL REGISTER OF HISTORIC PLACES (NRHP)		DELINEATED WETLAND		DIRECT IMPACT TO STRUCTURE
	PARK		IMPROVEMENTS TO BE DONE BY OTHERS		POTENTIAL RELOCATION (ROADWAY < 15 FEET FROM STRUCTURE)
					POTENTIAL RELOCATION DUE TO REMOVAL OF ACCESS TO PROPERTY

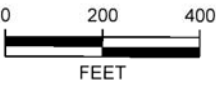

**GENEVA ROAD  
PREFERRED ALTERNATIVE OPTION #2  
DRAINAGE  
SHEET 3-68**